



HEMA PHASING

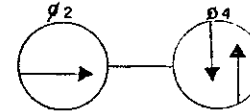

8" SIGNALS

1-7
R
Y
G

Phases associated by a solid line will not operate concurrently.

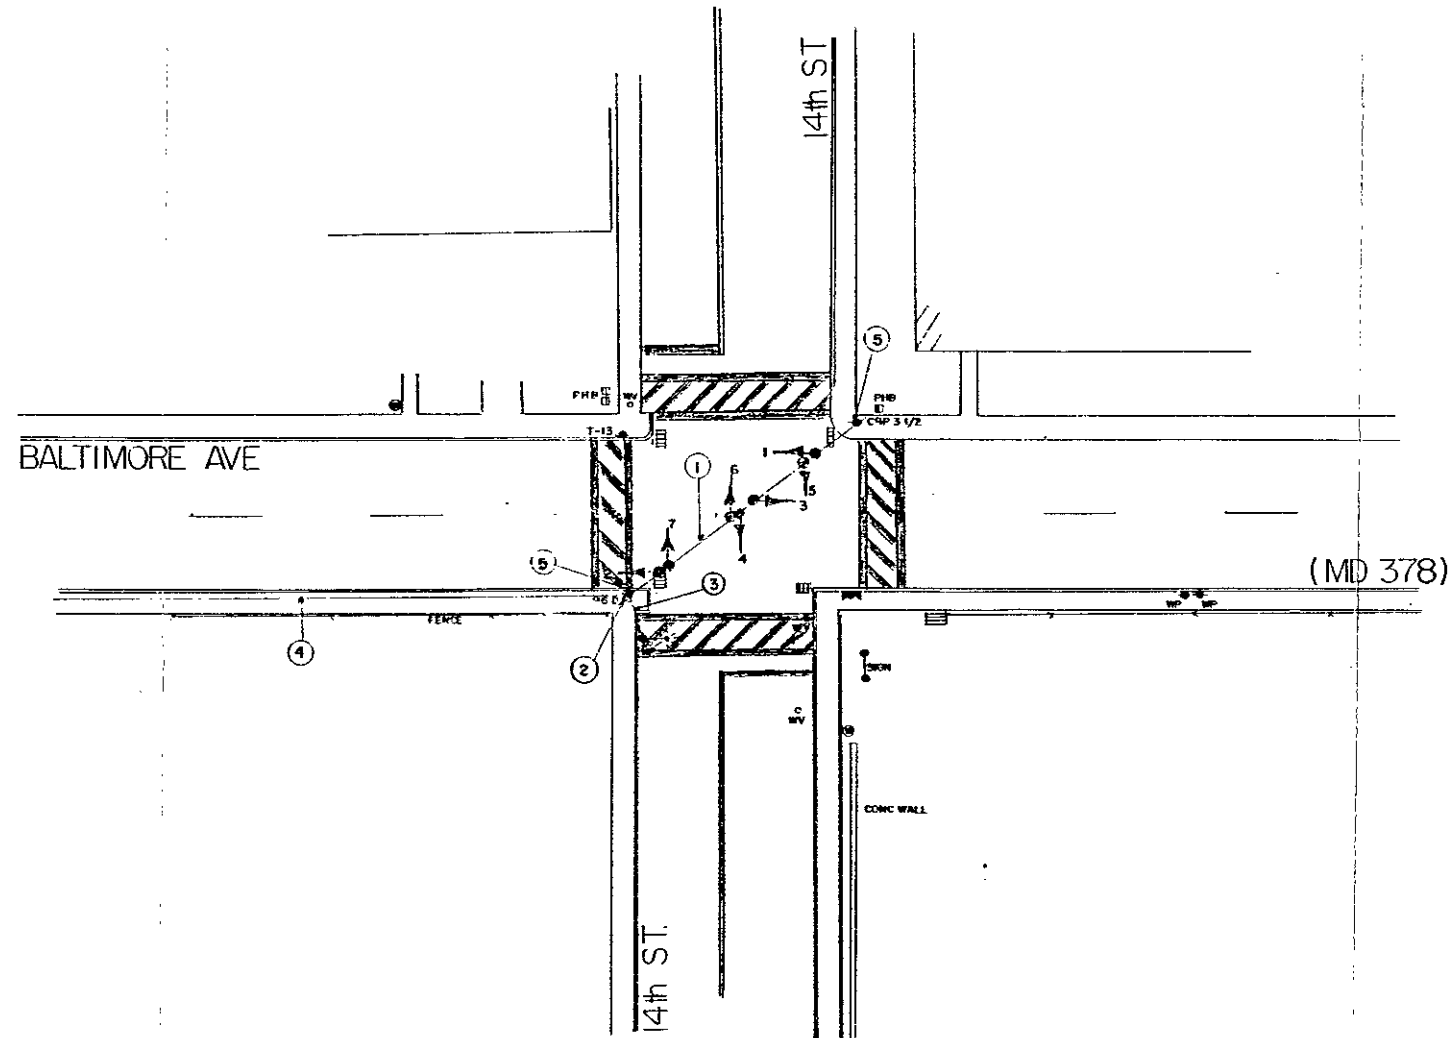

NOTES:

- 1) ENGINEER'S APPROVAL FOR PLACEMENT OF ALL SIGNAL EQUIPMENT WILL BE REQUIRED.
- 2) INTERCONNECT SHALL BE INSTALLED ALONG SOUTHEAST SIDE OF BALTO. AVE. UTILIZING EXISTING UTILITY POLES.

REVISIONS

[Signature]
APPROVAL: CHIEF - BUREAU
OF
TRAFFIC ENGINEERING

[Signature] 12/1/83
APPROVAL: DEPUTY CHIEF ENGINEER
TRAFFIC

MARYLAND STATE HIGHWAY ADMINISTRATION
OFFICE OF TRAFFIC
BUREAU OF TRAFFIC ENGINEERING

BALTIMORE AVE (MD378) & 14th ST.

DATE 11-11-83 CONTRACT NO. WO 610-501-185
SCALE 1" = 20' COUNTY WORCESTER
DESIGNED BY MILESKY CHECKED BY: *[Signature]*

DRAWING
NO.
TS-415

2303 7801.40